



**ROOF PLAN**  
SCALE 1/8"=1'-0"

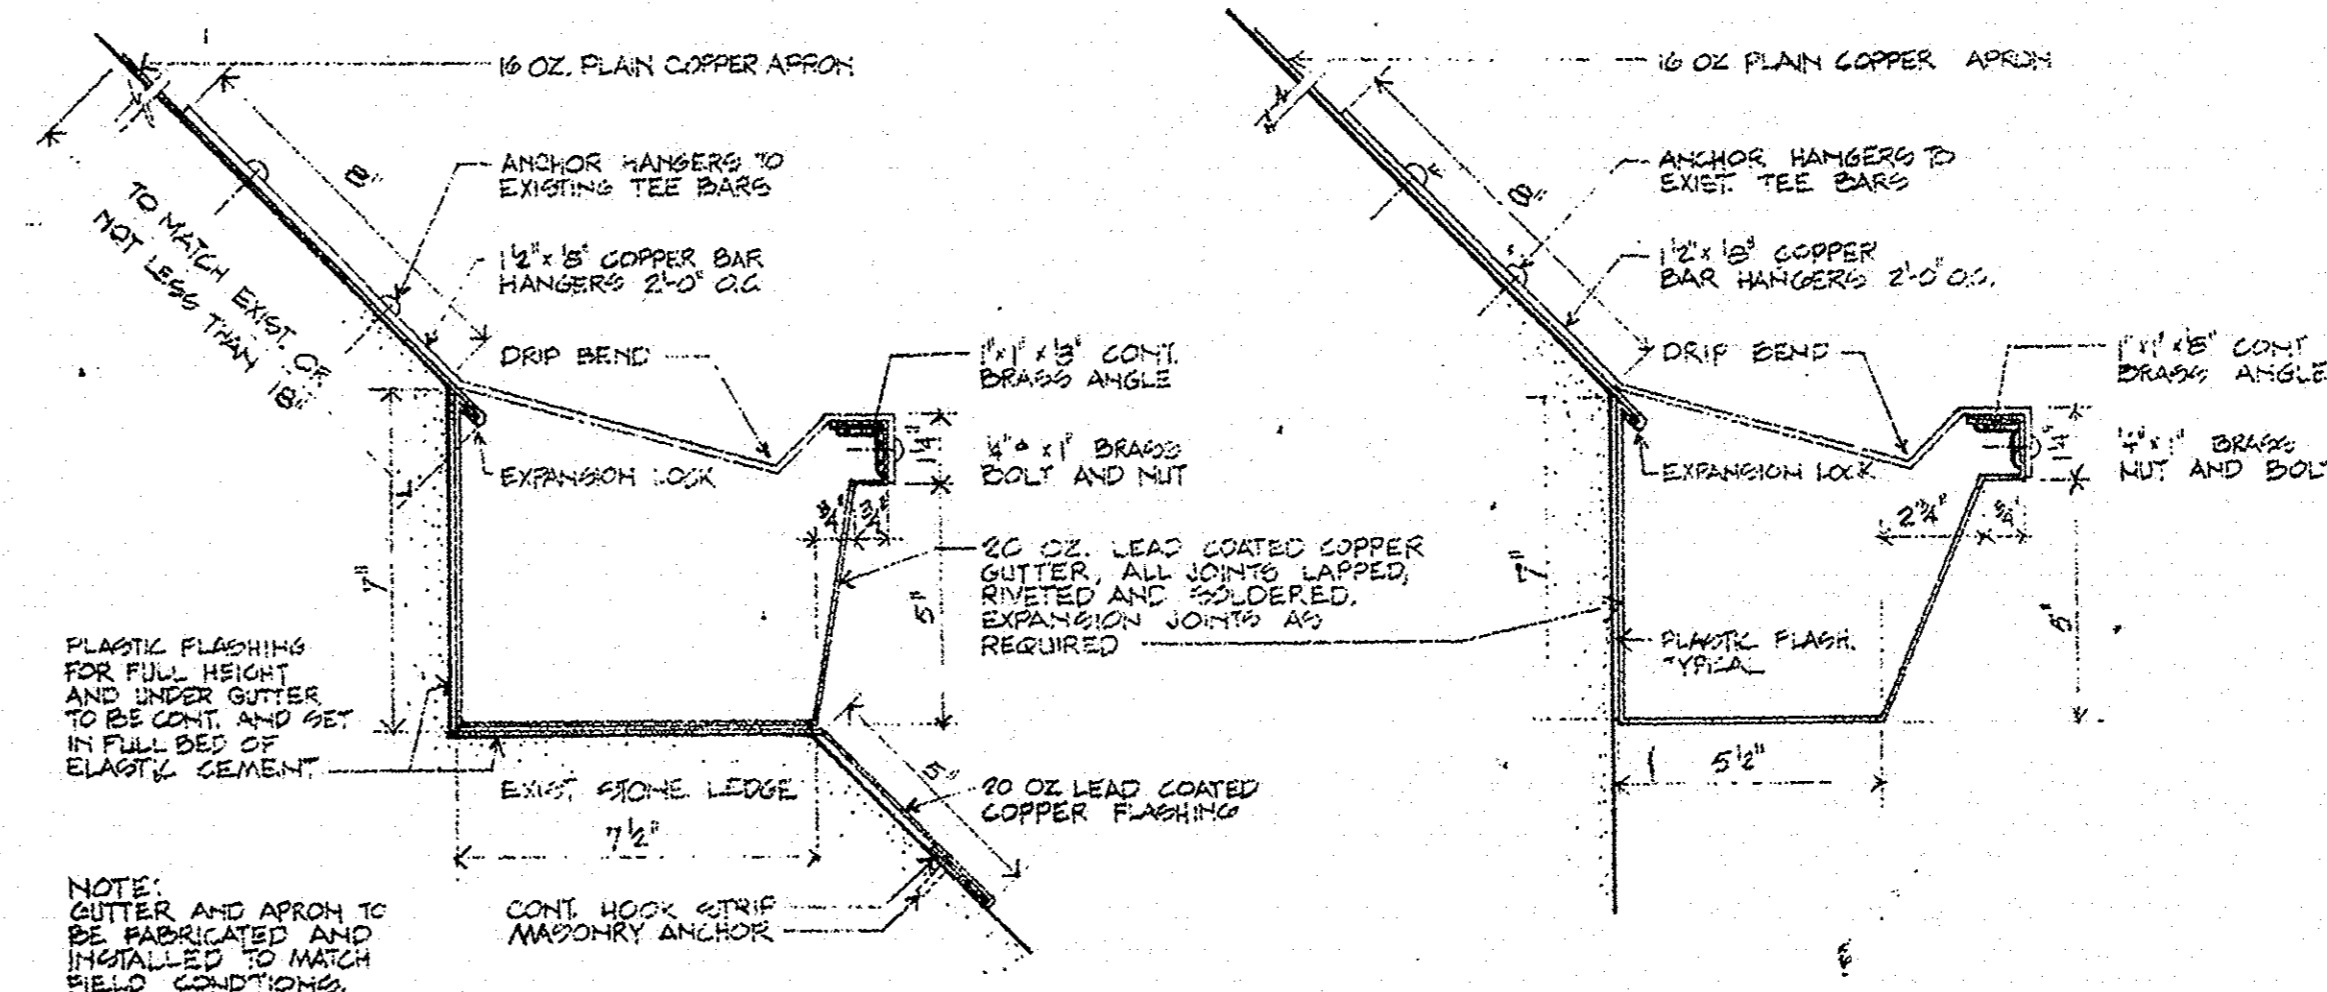


**1 TYPICAL GUTTER SECTION**  
SCALE 3/8"=1'-0"


**2 HANGING GUTTER SECTION**  
SCALE 3/8"=1'-0"

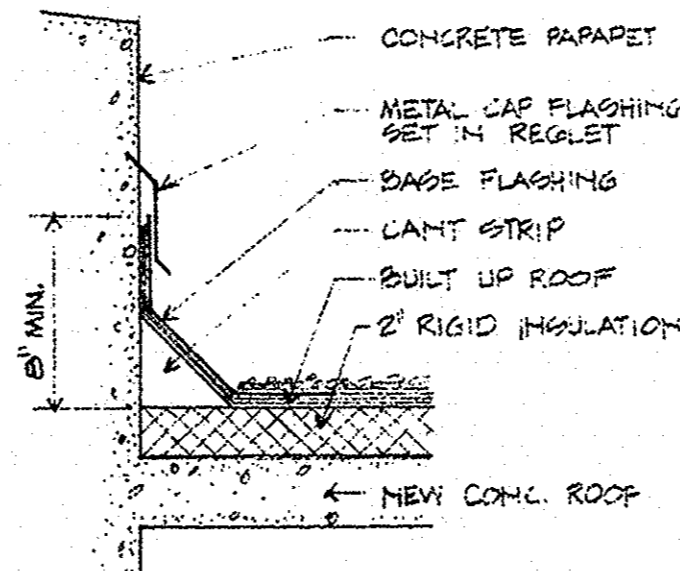


**3 PARAPET FLASHING DETAIL AT STAIR NO. 1**  
SCALE 1/2"=1'-0"

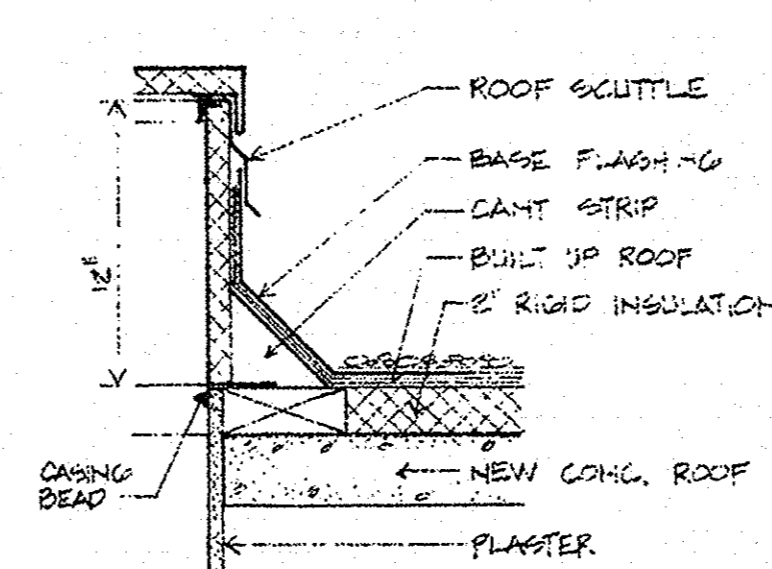


**4 ROOF SCUTTLE FLASHING DETAIL AT STAIR NO. 1**  
SCALE 1/2"=1'-0"

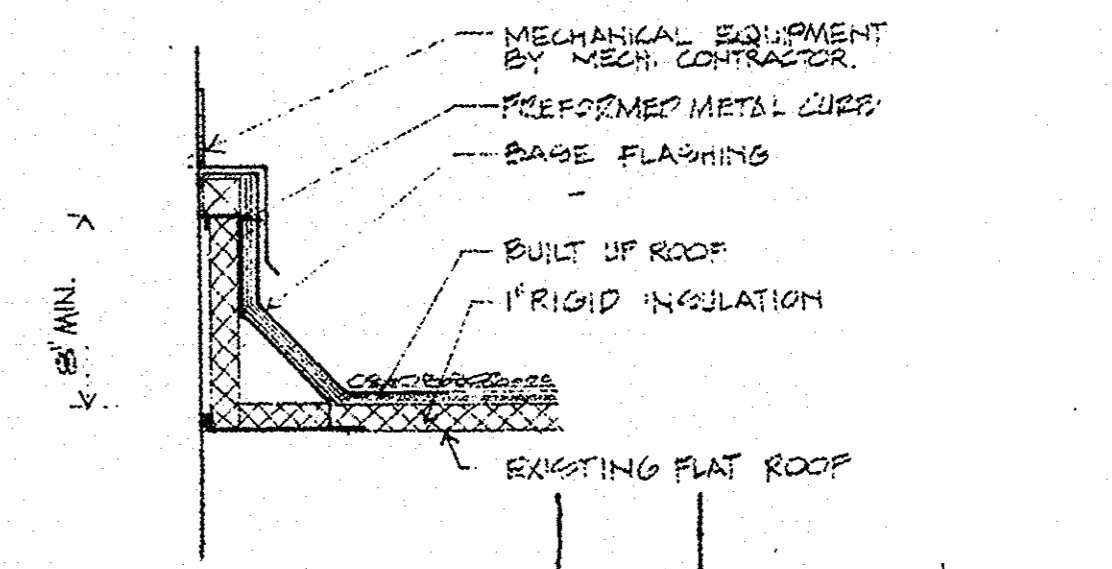


**5 CURB DETAIL AT EXISTING FLAT ROOFS**  
SCALE 1/2"=1'-0"

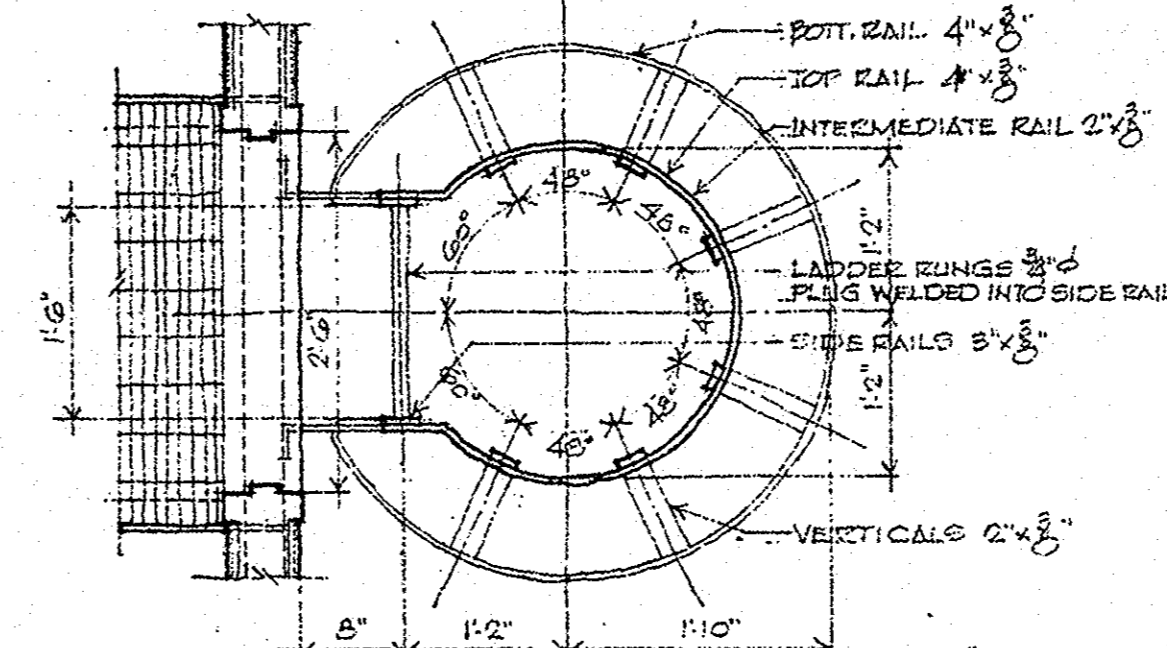


**14 LADDER CAGE PLAN AT CATWALK LEVEL**  
SCALE 3/8"=1'-0"

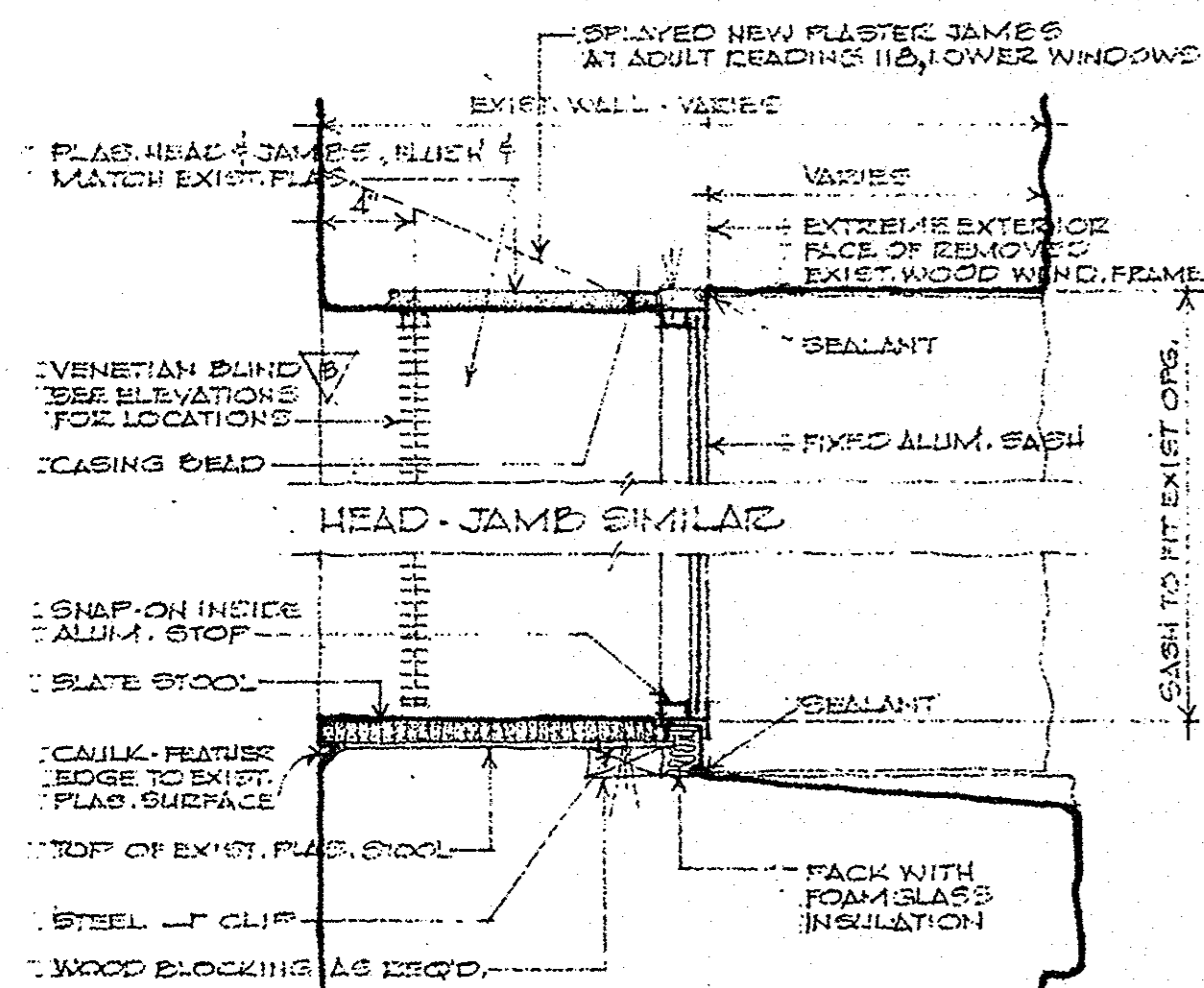


**6 FIXED SASH ALL NEW WINDOWS**  
SCALE 1/2"=1'-0"

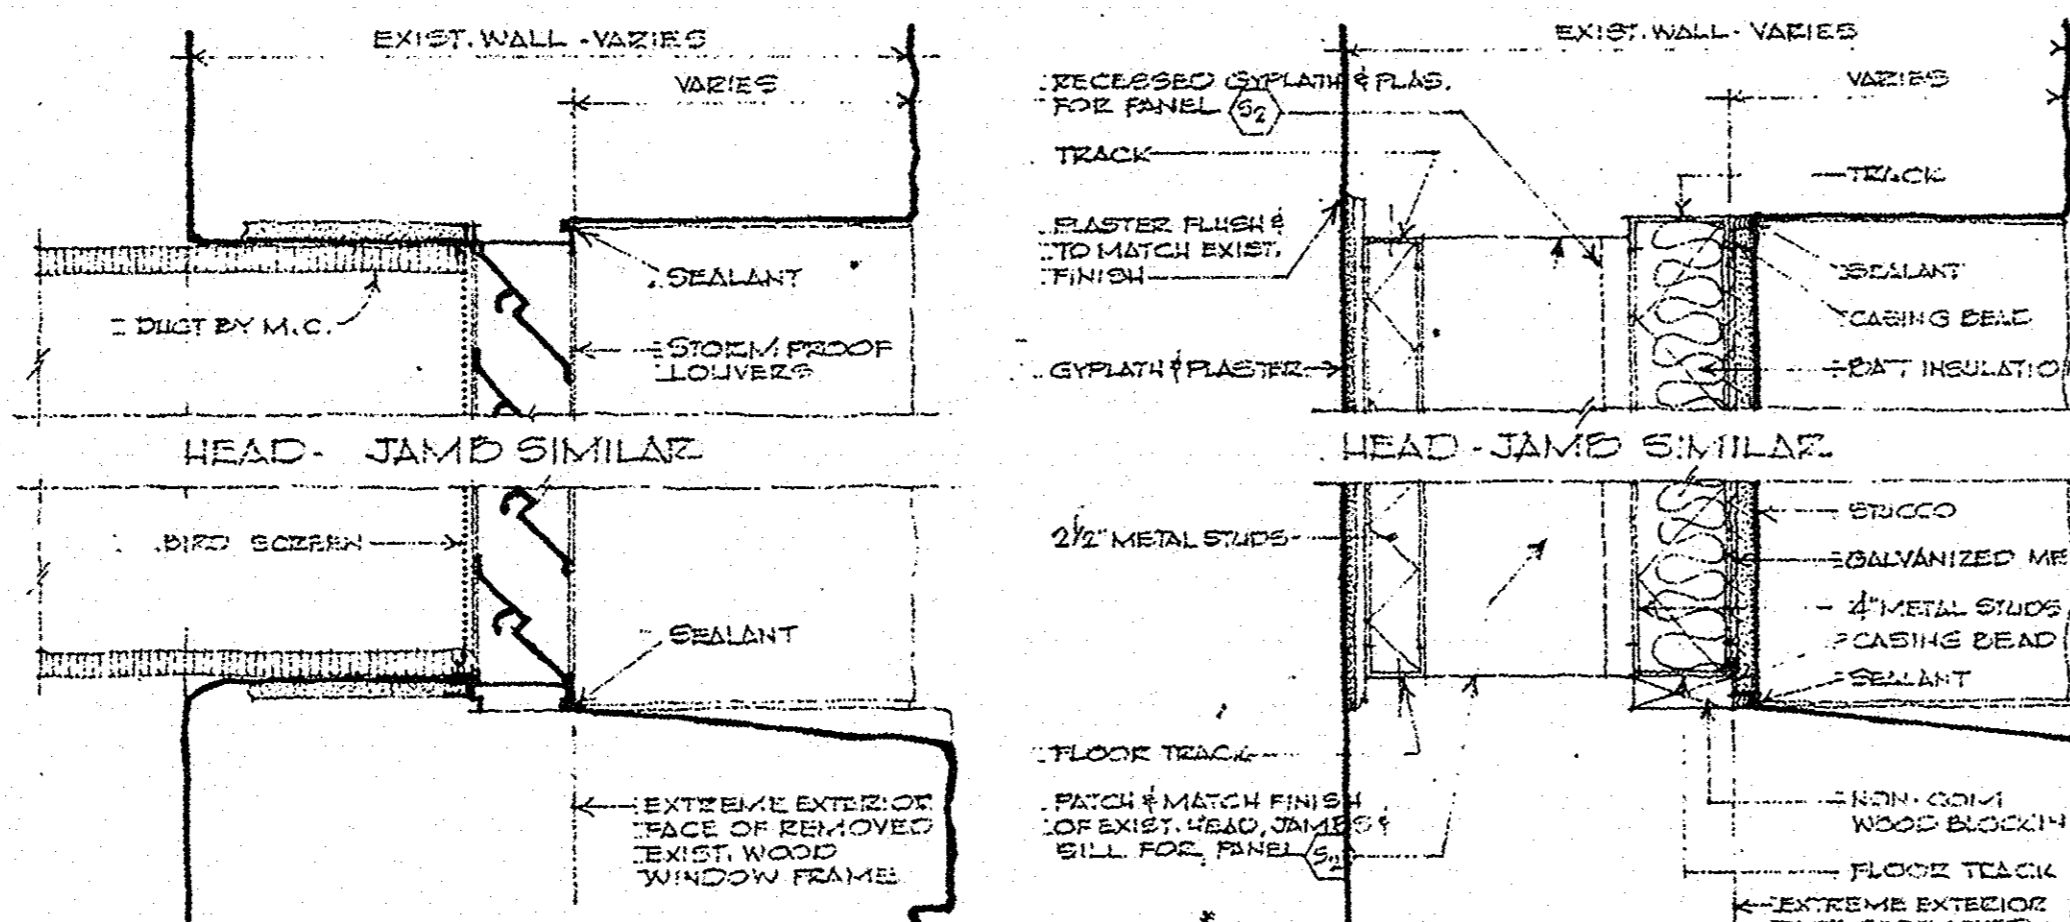


**7 LOUVER DETAIL**  
SCALE 1/2"=1'-0"

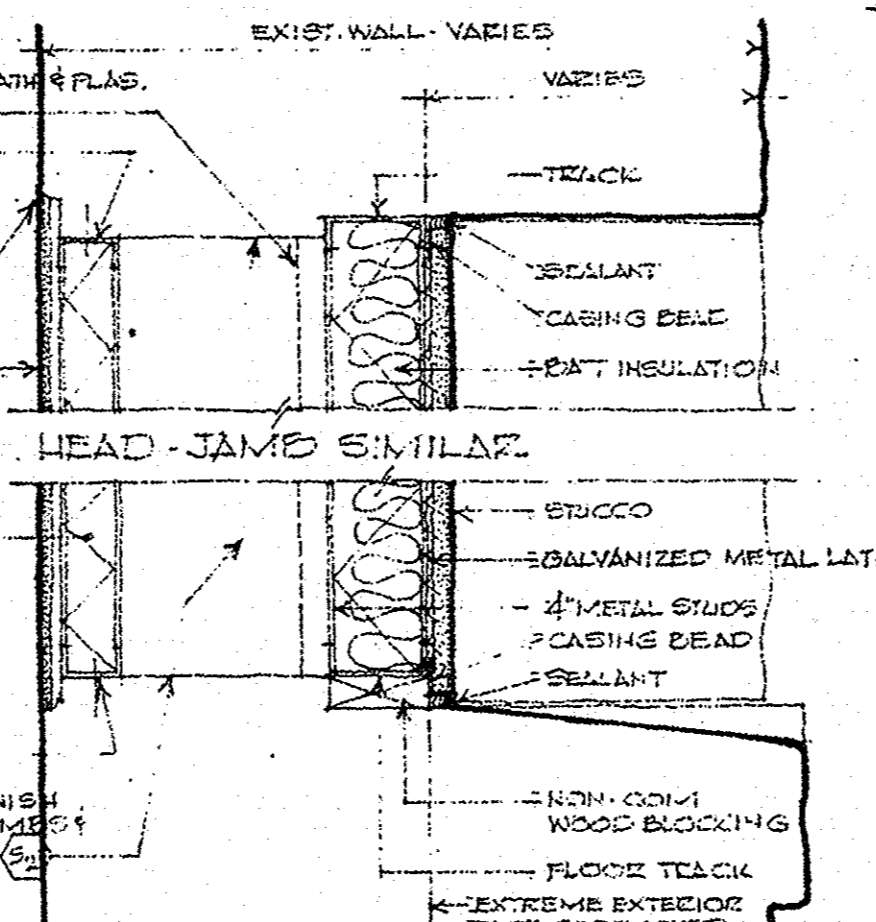


**8 STUCCO PANEL (S) SHOWN**  
**9 STUCCO PANEL (S) SHOWN DOTTED**  
FLASHER RECESSED INS.

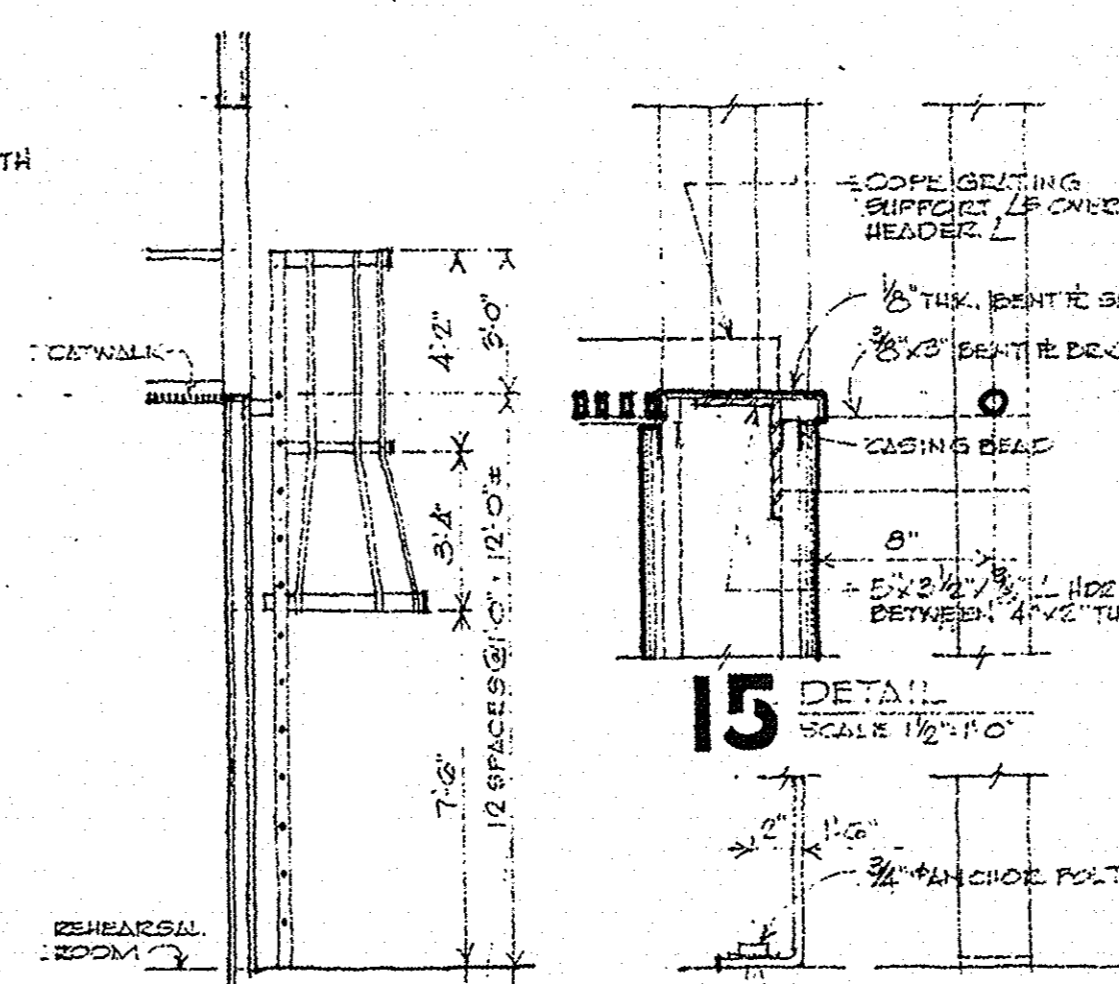

**13 LADDER NO. 1 REHEARSAL AREA TO CATWALK**  
SCALE 1/4"=1'-0"

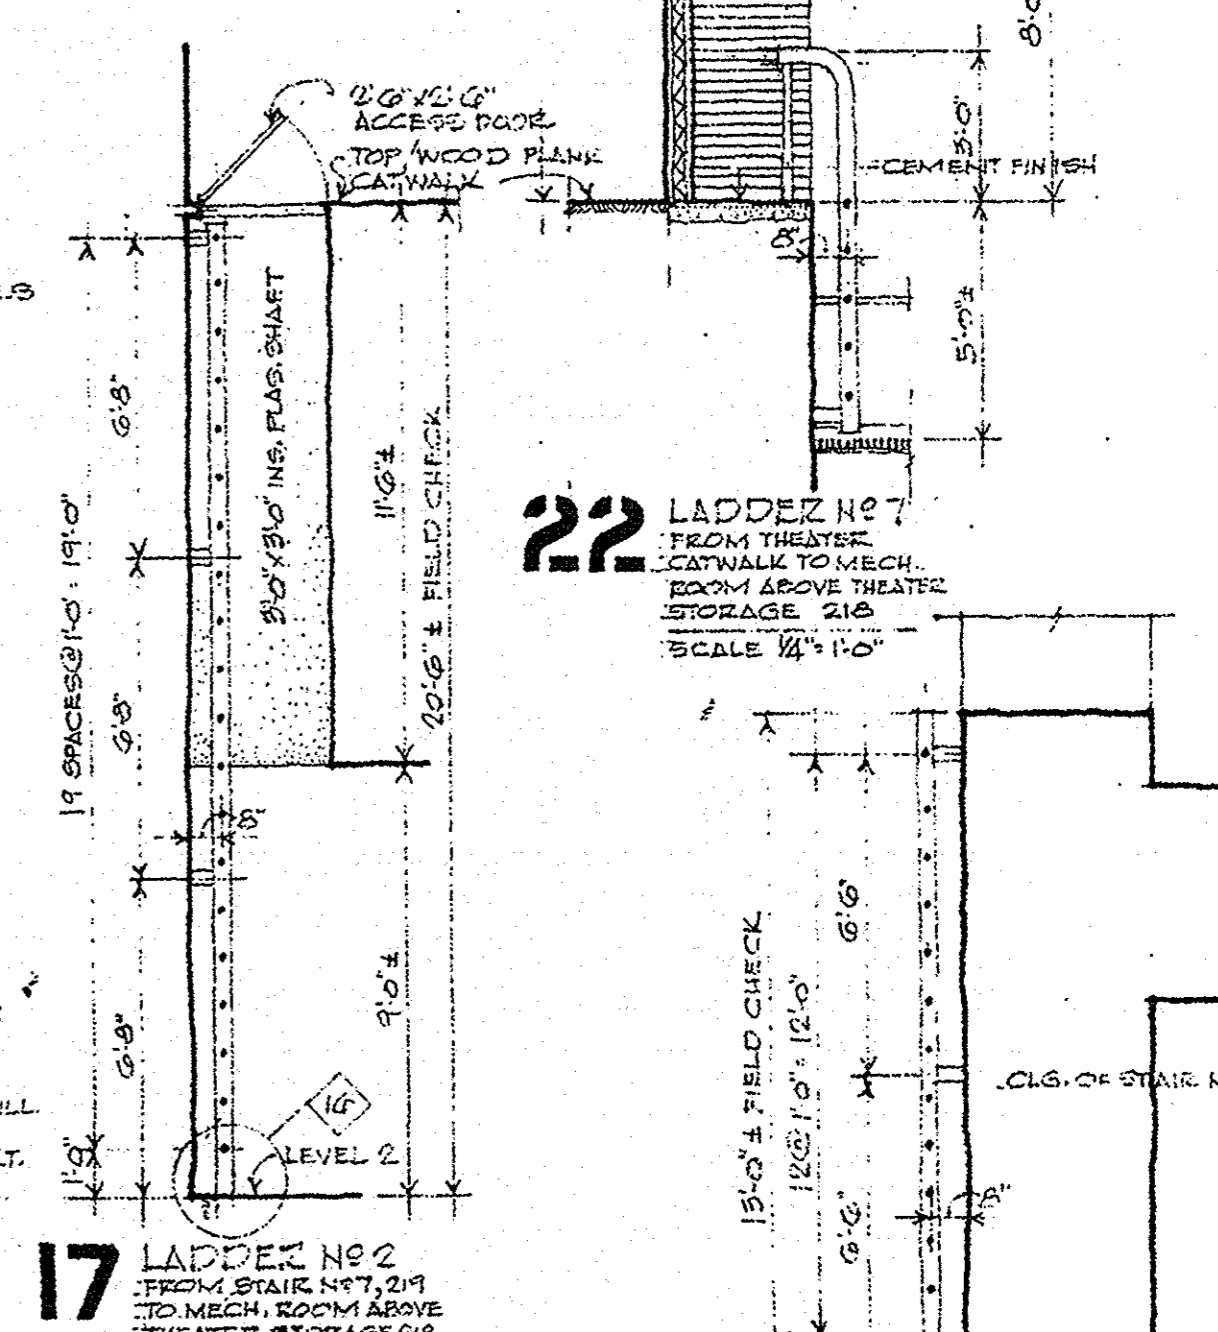

**17 LADDER NO. 2 FROM STAIR NO. 1 TO MECH. ROOM ABOVE THEATER STORAGE 212**  
SCALE 1/4"=1'-0"

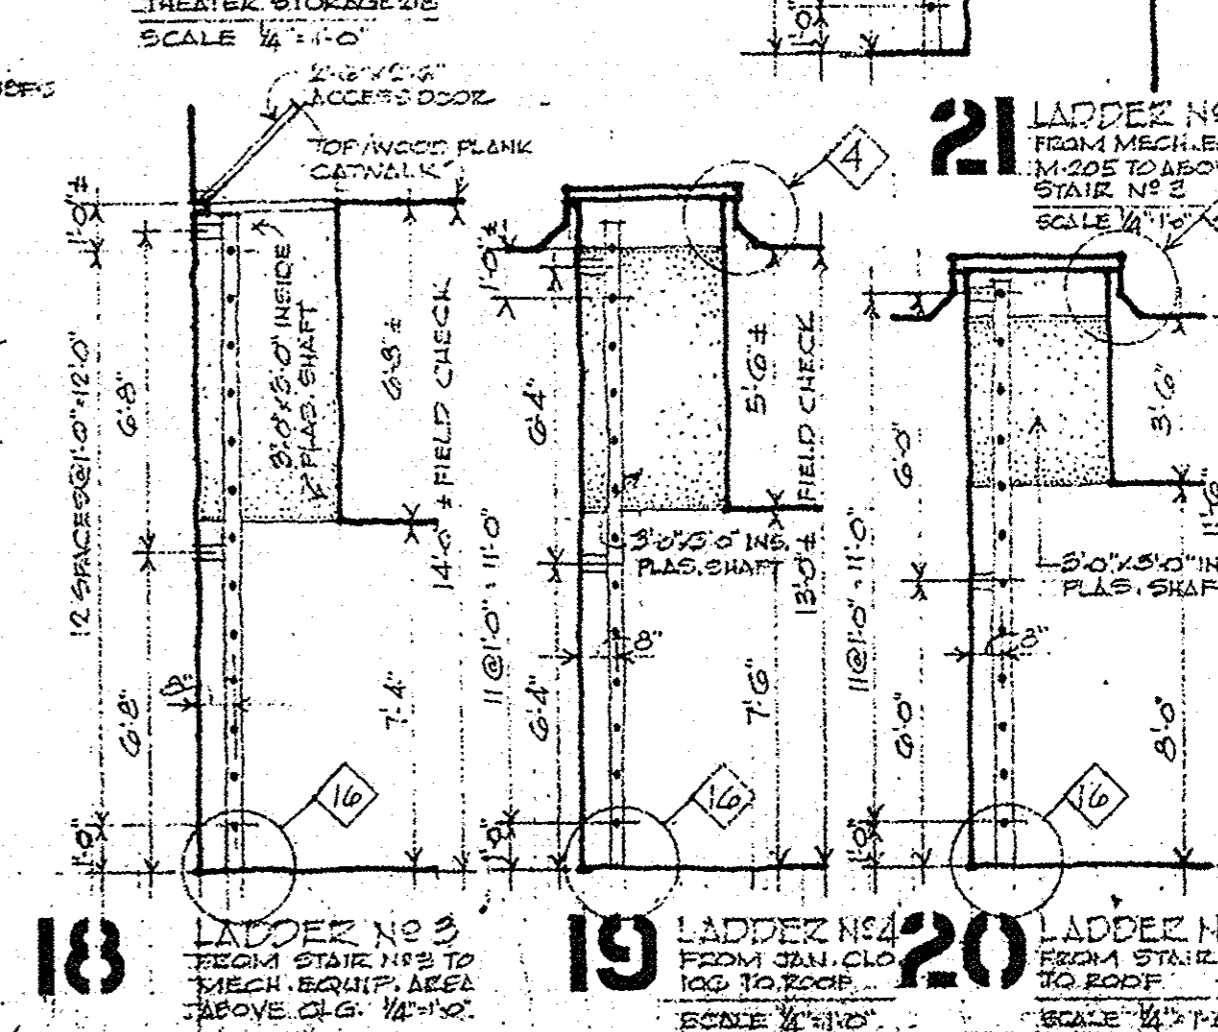


**18 LADDER NO. 3 FROM STAIR NO. 2 TO MECH. EQUIP. AREA ABOVE CLG. 124**  
SCALE 1/4"=1'-0"


**19 LADDER NO. 4 FROM JAN. CLG. TO ROOF**  
SCALE 1/4"=1'-0"

**20 LADDER NO. 5 FROM STAIR NO. 1 TO ROOF**  
SCALE 1/4"=1'-0"


**21 LADDER NO. 6 FROM MECH. EQUIP. AREA ABOVE STAIR NO. 2**  
SCALE 1/4"=1'-0"

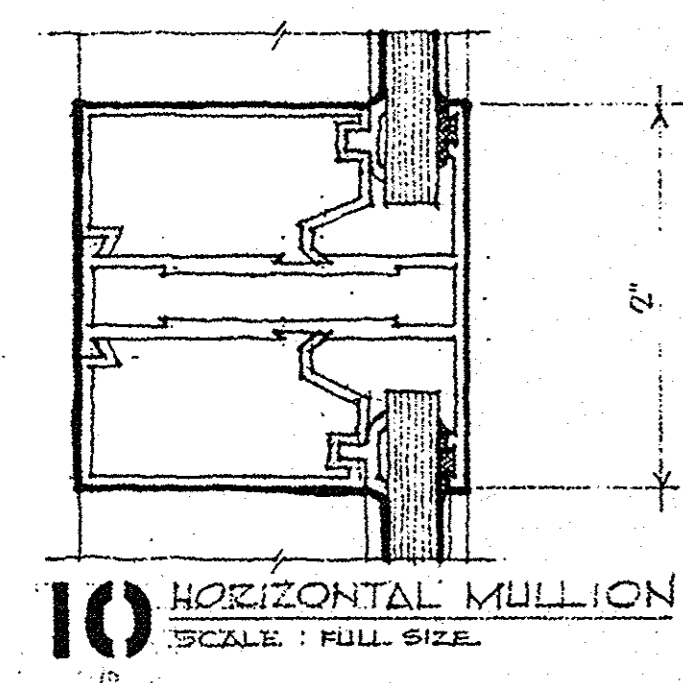


**10 HORIZONTAL MULLION**  
SCALE: FULL SIZE

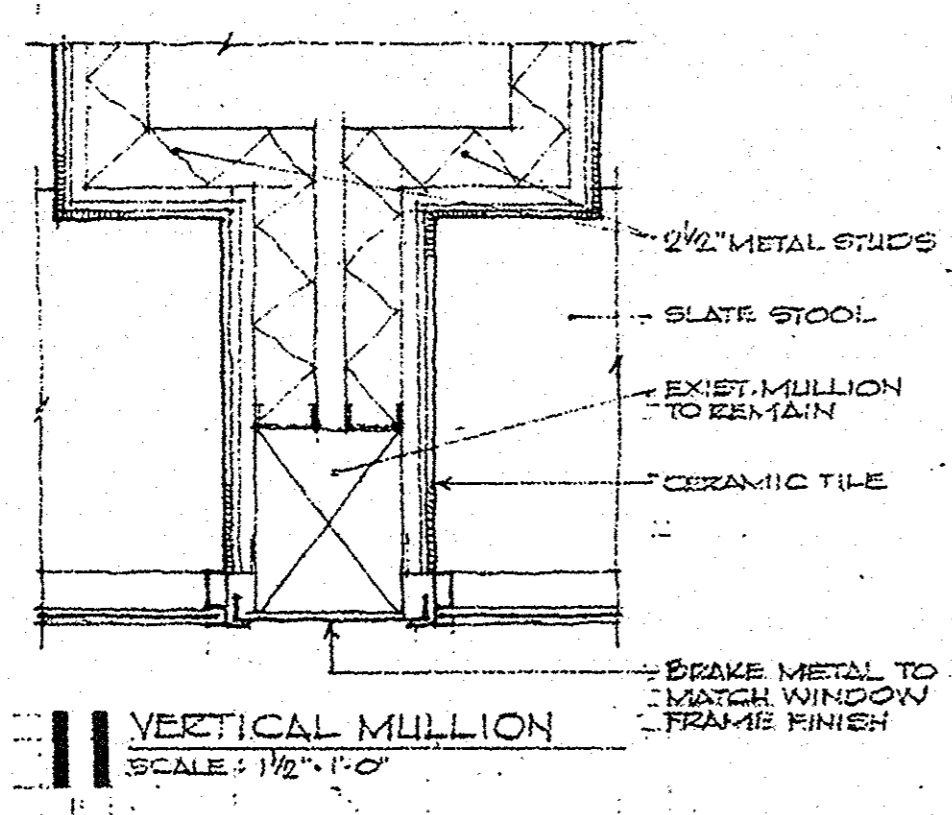

**11 VERTICAL MULLION**  
SCALE: 1/2"=1'-0"

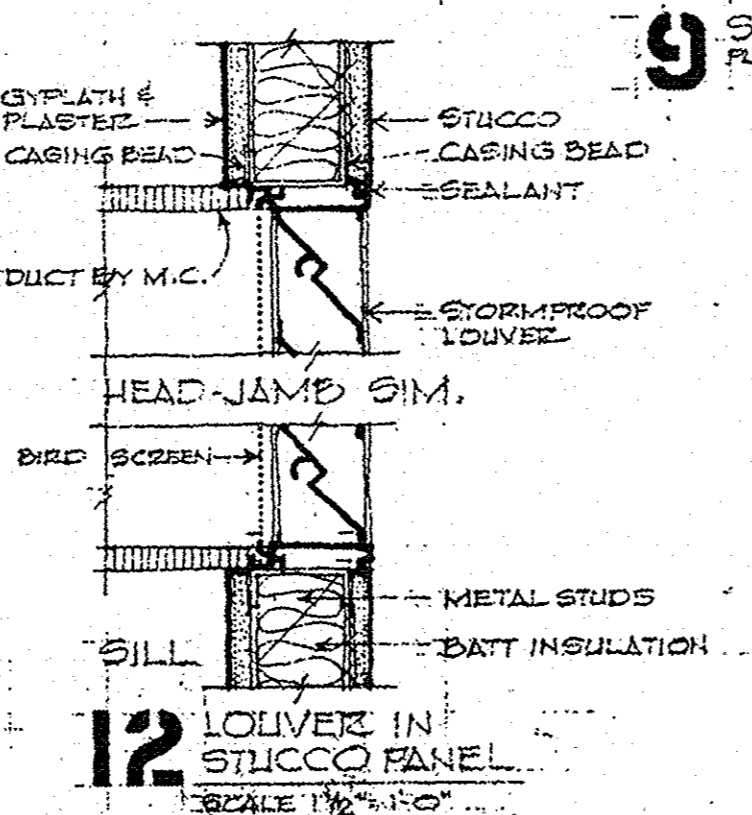

**12 LOUVER IN STUCCO PANEL**  
SCALE 1/2"=1'-0"

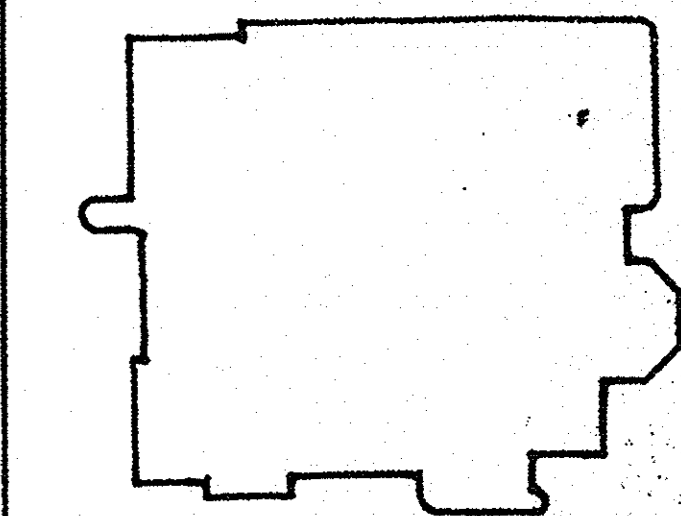

Date	Approved
3/17/72	<i>Harold Heel</i>
3/17/72	<i>Barclay McDonald</i>
3/17/72	<i>Anthony A. Masten</i>
3/17/72	<i>Alfred A. Miller</i>
3/17/72	<i>Thomas J. Haysler</i>
3/17/72	<i>William C. Brown</i>

Renovation of Carnegie Library of Pittsburgh Allegheny Regional Branch

Damianos and Pedone  
Architecture  
Interior Architecture  
416 Hastings Street  
Pittsburgh, Pennsylvania 15206  
(412) 362-8422

**ROOF PLAN + DETAILS**

Revised Date 3/17/72 **7110 A8**